

WARWICKSHIRE COUNTY COUNCIL

ROAD TRAFFIC REGULATION ACT 1984 – SECTION 23

PROPOSED PUFFIN CROSSING

ALCESTER ROAD NEAR CASTLE ROAD, STUDLEY

Warwickshire County Council hereby gives notice of its intention to install a Puffin Crossing on Alcester Road near Castle Road, Studley.

A copy of this notice and a plan showing the location of the proposals can be inspected at Warwickshire Direct in Shire Hall, Market Place, Warwick, at Stratford on Avon District Council, Elizabeth House, Church Street, Stratford upon Avon, CV37 6HX and at Alcester Library and One Stop Shop, Priory Road, Alcester B49 5DZ during opening hours.

The plan is also available to view on our website www.warwickshire.gov.uk/trafficsignals.


Any enquiries relating to the proposals may be made in writing to Jo Edwards, Communities Directorate, Shire Hall Post Room, Northgate Street, Warwick, CV34 4SP or emailed to joedwards@warwickshire.gov.uk.

Any objections to the proposals, which must be in writing and specify the grounds on which they are made, should be addressed to Jo Edwards, Communities Directorate, Shire Hall Post Room, Northgate Street, Warwick, CV34 4SP. (Objections, and the name of the objector, will normally be treated as public information and may be published. For further information on how Warwickshire County Council processes personal data please refer to the Customer Privacy Notice which is available at <https://www.warwickshire.gov.uk/privacy>). Objections must be sent so as to be received by 15 February 2019.

The Council regrets any inconvenience that may be caused due to the works.

Shire Hall, Warwick
18 January 2019

S Jackson
Interim Assistant Director
Environmental Services

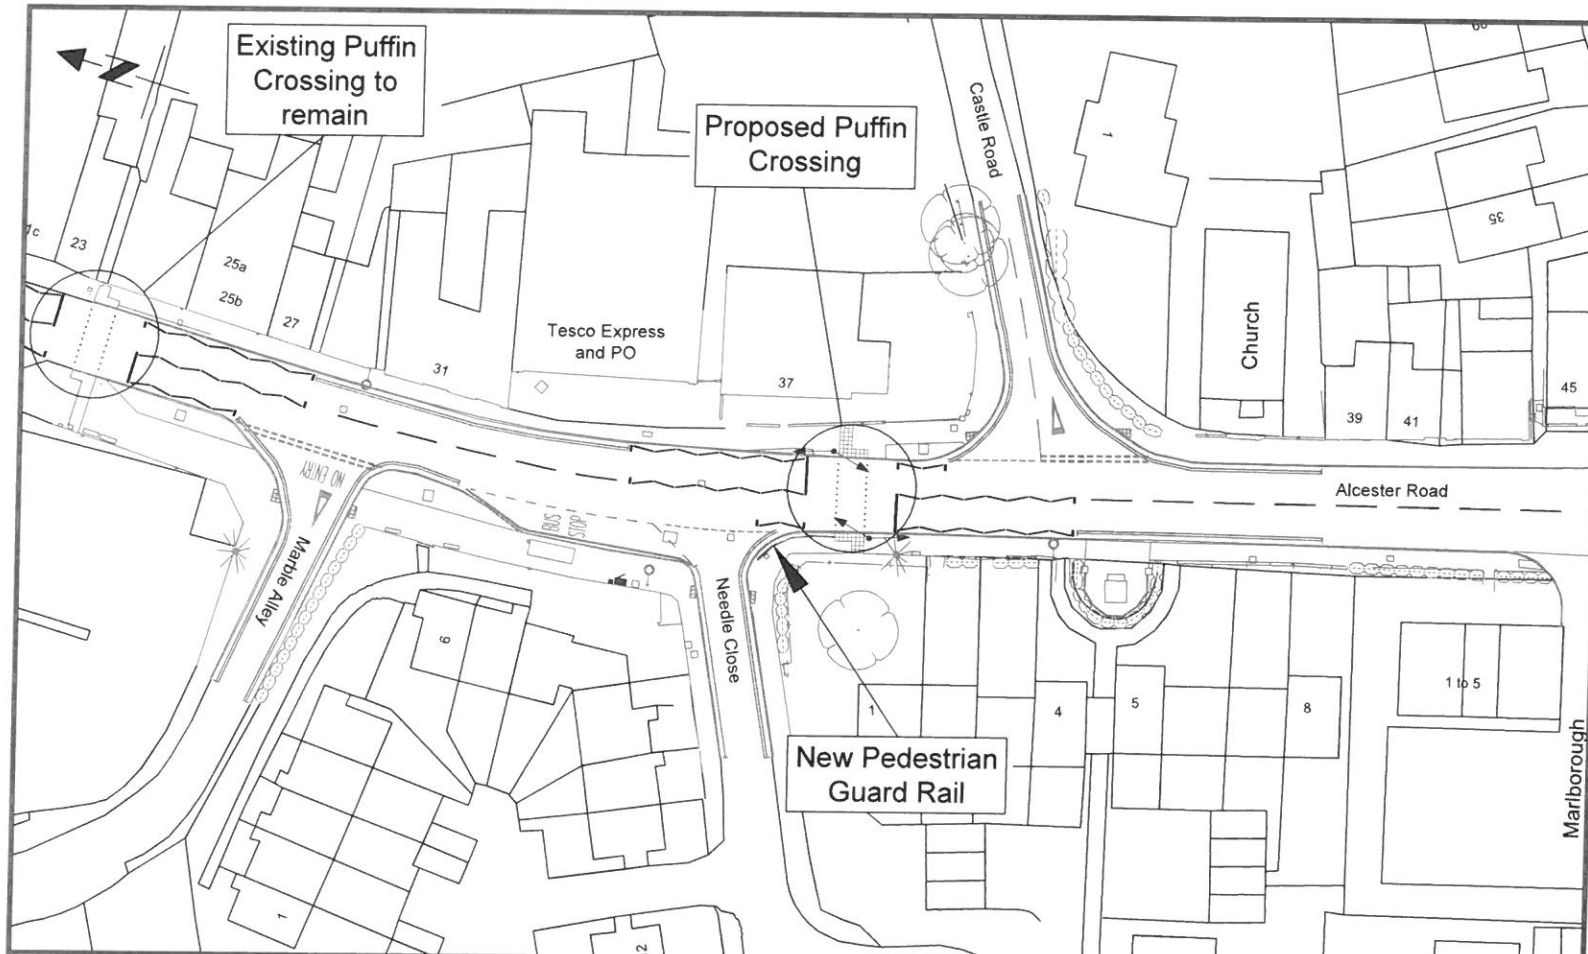

NOTES
 All traffic signal equipment and road markings shown are indicative and may be subject to change during detail design or during installation due to site constraints.

45	A	LM	Title amended	14/01/19
REV	DRN	AMENDMENT	DATE	



Design Services
 Environment Services, Communities
 Shire Hall Post Room
 Warwick
 CV34 4SP
 Tel: 01926 410410
 Web: www.warwickshire.gov.uk



PROJECT
 A435 - Alcester Road near Castle Road,
 Studley, Proposed Puffin Crossing


TITLE
 Safer Routes to School Scheme
 Purpose of Drawing: Consultation

Drn	LM	Ch'd	GD	App'd	GD
Date	20-12-18	Date	14-01-19	Date	14-01-19

Status
 Approved (Level 3)

Scale
 1:500
Sheet size
 A3

DRG. NO.
 24.2---290-102
Rev.
 A

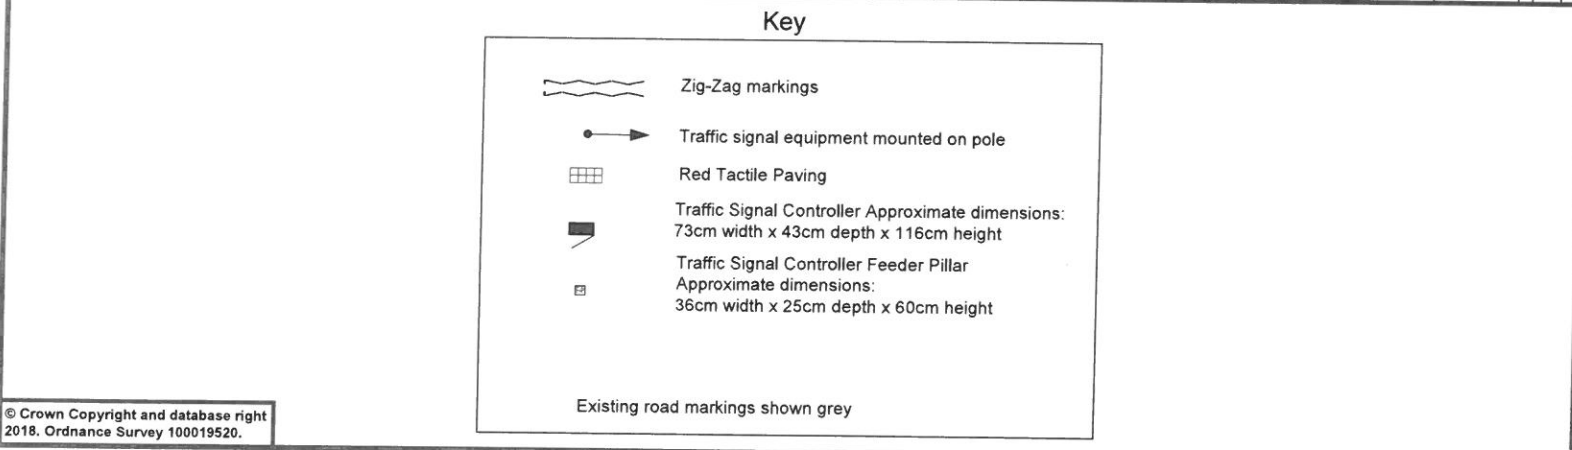

© Crown Copyright and database right 2018. Ordnance Survey 100019520.

0mm 50mm 100mm 150mm This plot was produced from a digital source so may not be at true scale. It is the recipient's responsibility to confirm its accuracy.

Frame VZ 4